





REF: # 9937

COSTA MURCIA



INFO


PRIX:	280.000 €
TYPE:	Appartement
CITY:	Costa Murcia
CHAMBRES:	3
Ba ENFANTS:	2
Built (m2):	100
pas (m2):	-
Terrasse (m2):	-
A ENFANTS:	-
de plante:	-
MESSAGE	-

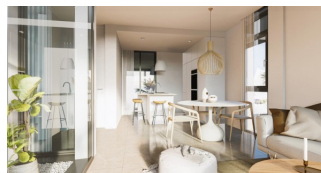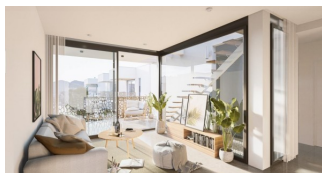

DESCRIPTION

NEW BUILD BUNGALOW APARTMENTS IN MAR DE CRISTAL This secure gated exclusive residential development of 16 bungalow apartments in Mar de Cristal. Bungalows comes with 2 and 3 bedrooms, 2 bathrooms, open plan kitchen with island, living and dining area. Each master bedroom has an en suite bathroom and walk-in wardrobe and there is a guest bedroom with a built-in wardrobe and a guest shower room. Ground floor bungalows comes with large terraces and a small private solarium and top floor bungalows apartment with a front terrace and huge rooftop solarium. Each bungalow comes with underground parking space and storeroom. Beautiful residential with communal garden and 2 pools. Mar De Cristal is a coastal town in the middle of beautiful nature and nature parks of which you find photo's added. This is one of the most beautiful places in Spain and the whole world. In Mar De Cristal you will find some nice restaurants and a supermarket. The nice restaurants of Los Belones are only 2 km's away, The 36 km beaches of La Manga are a 5 minutes drive. Magical Cabo De Palos and Portman is only a 5 minutes drive. The big shopping centre of Cartagena is less than a 10 minutes drive. Murcia Corvera airport is 30 minutes away, Alicante airport 1 hour.

CERTIFICAT ÉNERGÉTIQUE

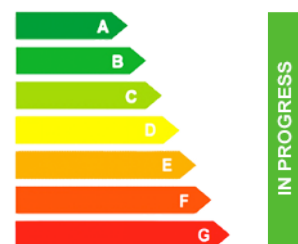

VIEW

- Panoramico

**JARD RIVIÈRE ET
TERRASSES N**

- Terrasse ouverte

EXTRA

- Porte de sécurité
- stockage

PROPERTY GALLERY









3 BEDROOMS / 3 DORMITORIOS	
VIVIENDA BAJO E	
Escala: 1/100	
LIVING AREA / SUPERFICIE ÚTIL PROYECTO	100.40 m ²
SOLARIUM / SUPERFICIE ÚTIL SOLARIUM	21.57 m ²
BUILT AREA / SUPERFICIE CONSTRUIDA PROYECTO	124.68 m ²
Available parking place and storage room / Disponible plaza de garaje y trastero	






LIVING AREA / SUPERFICIE ÚTIL PROYECTO
SOLARIUM / SUPERFICIE ÚTIL SOLARIUM
BUILT AREA / SUPERFICIE CONSTRUIDA PROYECTO
Available parking place and storage room / Disponible plaza de garaje y trastero


3 BEDROOMS / 3 DORMITORIOS
VIVIENDA BAJO F

100.40 m²
21.57 m²
126.68 m²

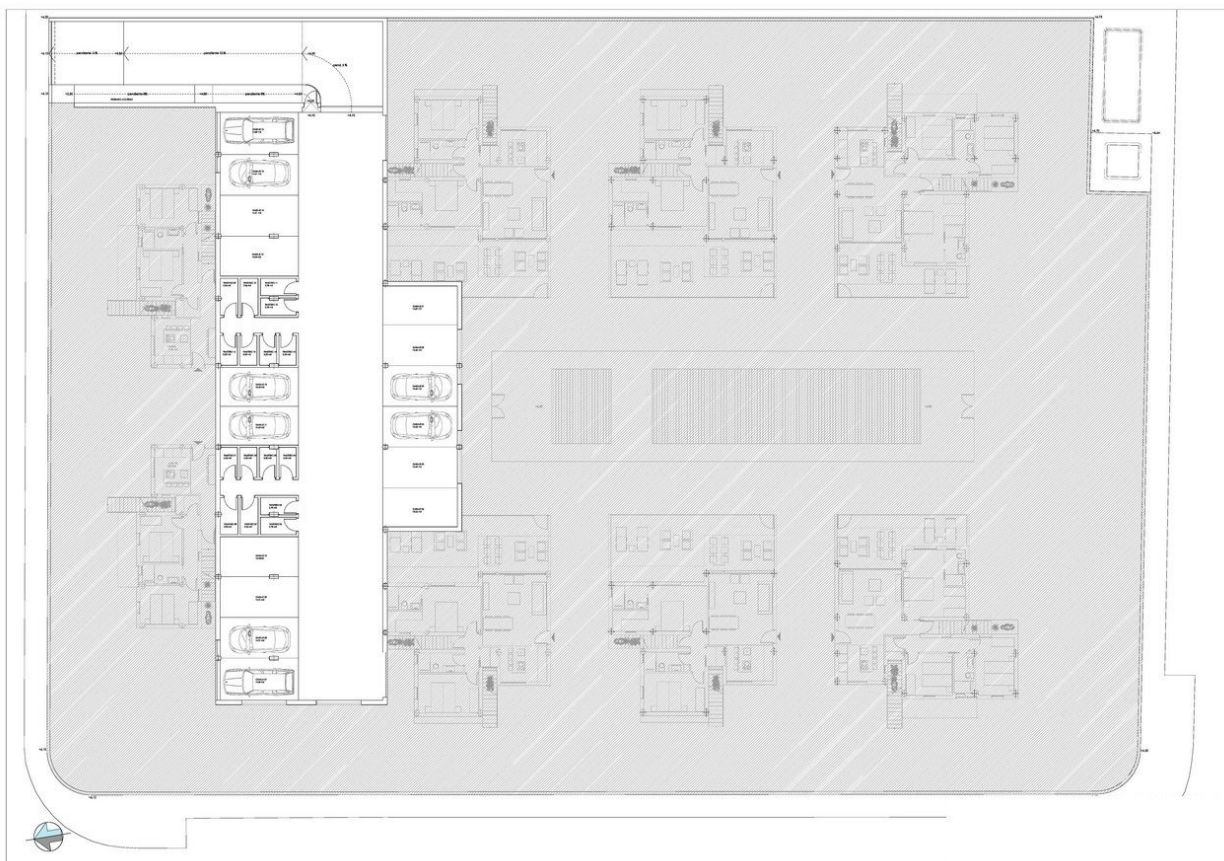





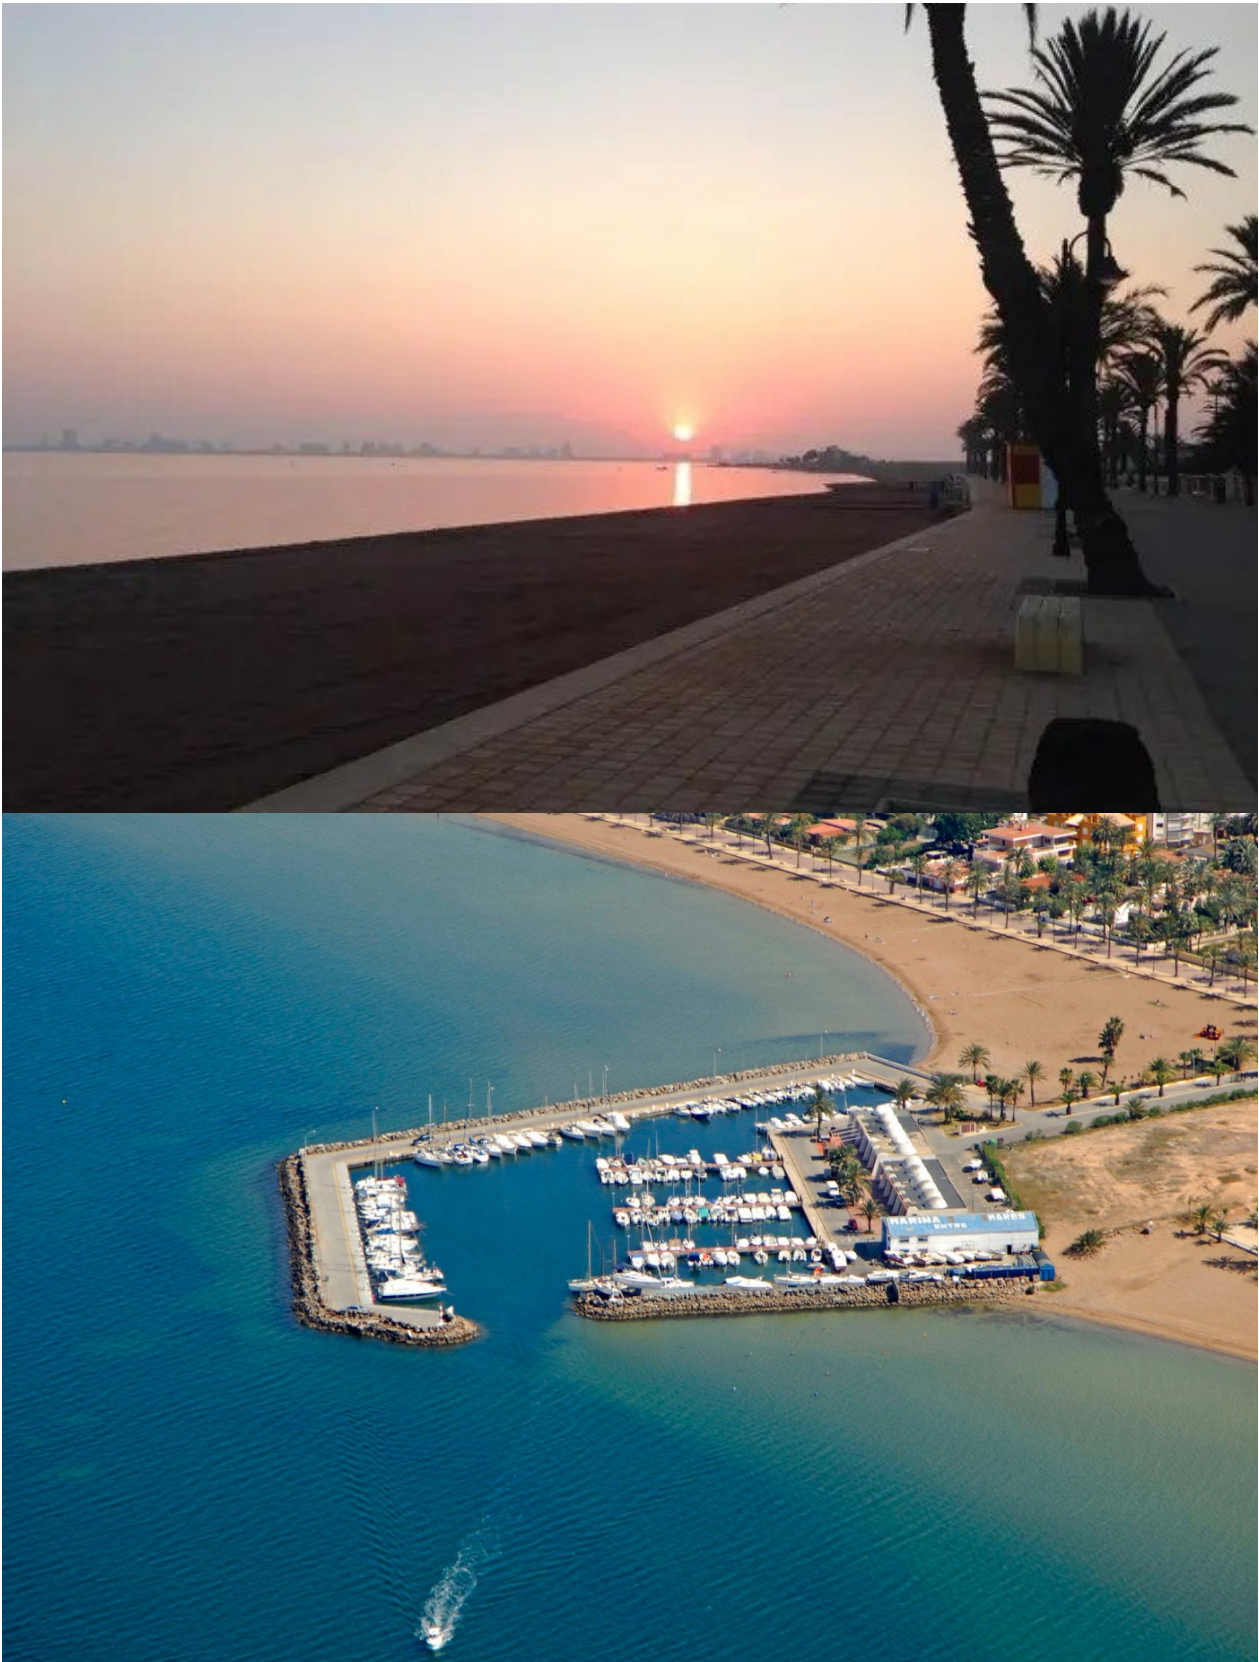

"OUR EXPERIENCE IS YOUR GUARANTEE"